




EV chargers: Alpitronic
Hypercharger twin bay
300kW charging posts
2185mm high x 732 x
633mm

Tree planting
Betula utilis var. jacquemontii
14-16 heavy standard
2m clear stem
planted in prepared tree pits with
ground anchors


Underplanting to trees with
Vinca minor and spring bulbs

Existing tree to remain'


Shrub planting to corner 22 sq m
Hebe planted in groups in 2-3 litre pots @ 6
per sq m
Hebe 'Mrs Winder'
Hebe rakaiensis
Hebe 'Red Edge'

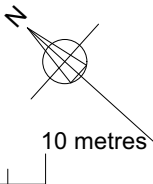

PROPOSED SITE PLAN

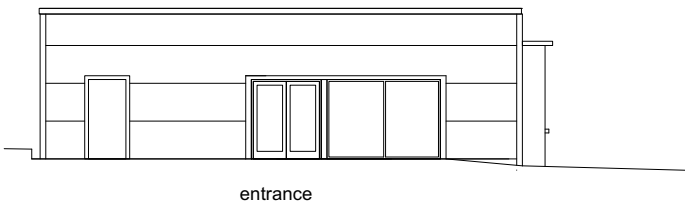

NW SIDE ELEVATION

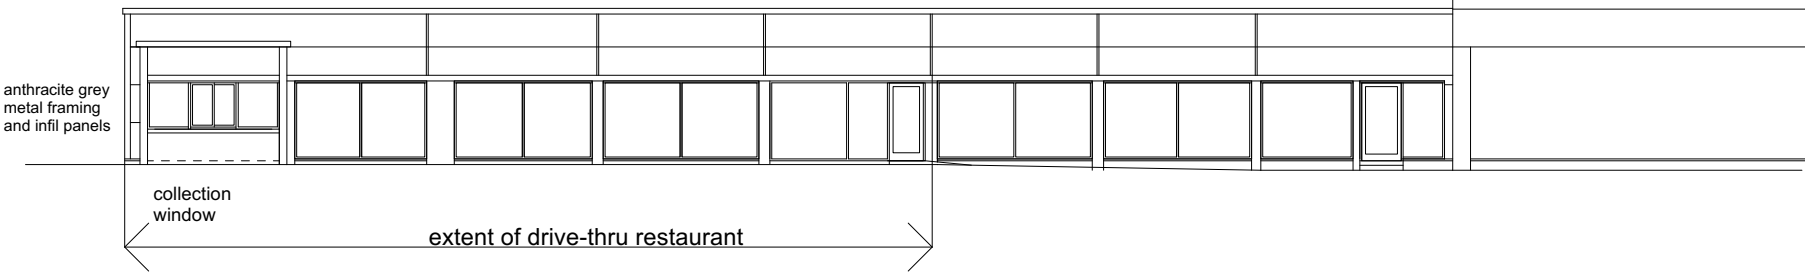

SW FRONT ELEVATION 1:200

Rev A 7 2 25. Substation amended and EV panel indicated

Project	Former Seat Car Showroom site Disley Close Blackpool FY4 5PQ			Drawing Title	PROPOSED SITE PLAN		
				Drawing No	25003 P102	rev	A
Client	D J Cox Ltd			Tony Hills Studio Chartered Architect Pells Yeat Farm Studio Kinross Lonsdale Cumbria 015395 61763 tonyhillsstudio@gmail.com 07525 681065			
Status	PLANNING APPLICATION						
Scale	1: 200/1250	Drwg size	A2				
Drawn	TH	Date	27 01 25				